



LEJE ZHVILLIMORE KOMPLEKSE PER NDERTIMIN E HEC-eve TRESKA 4,3,2

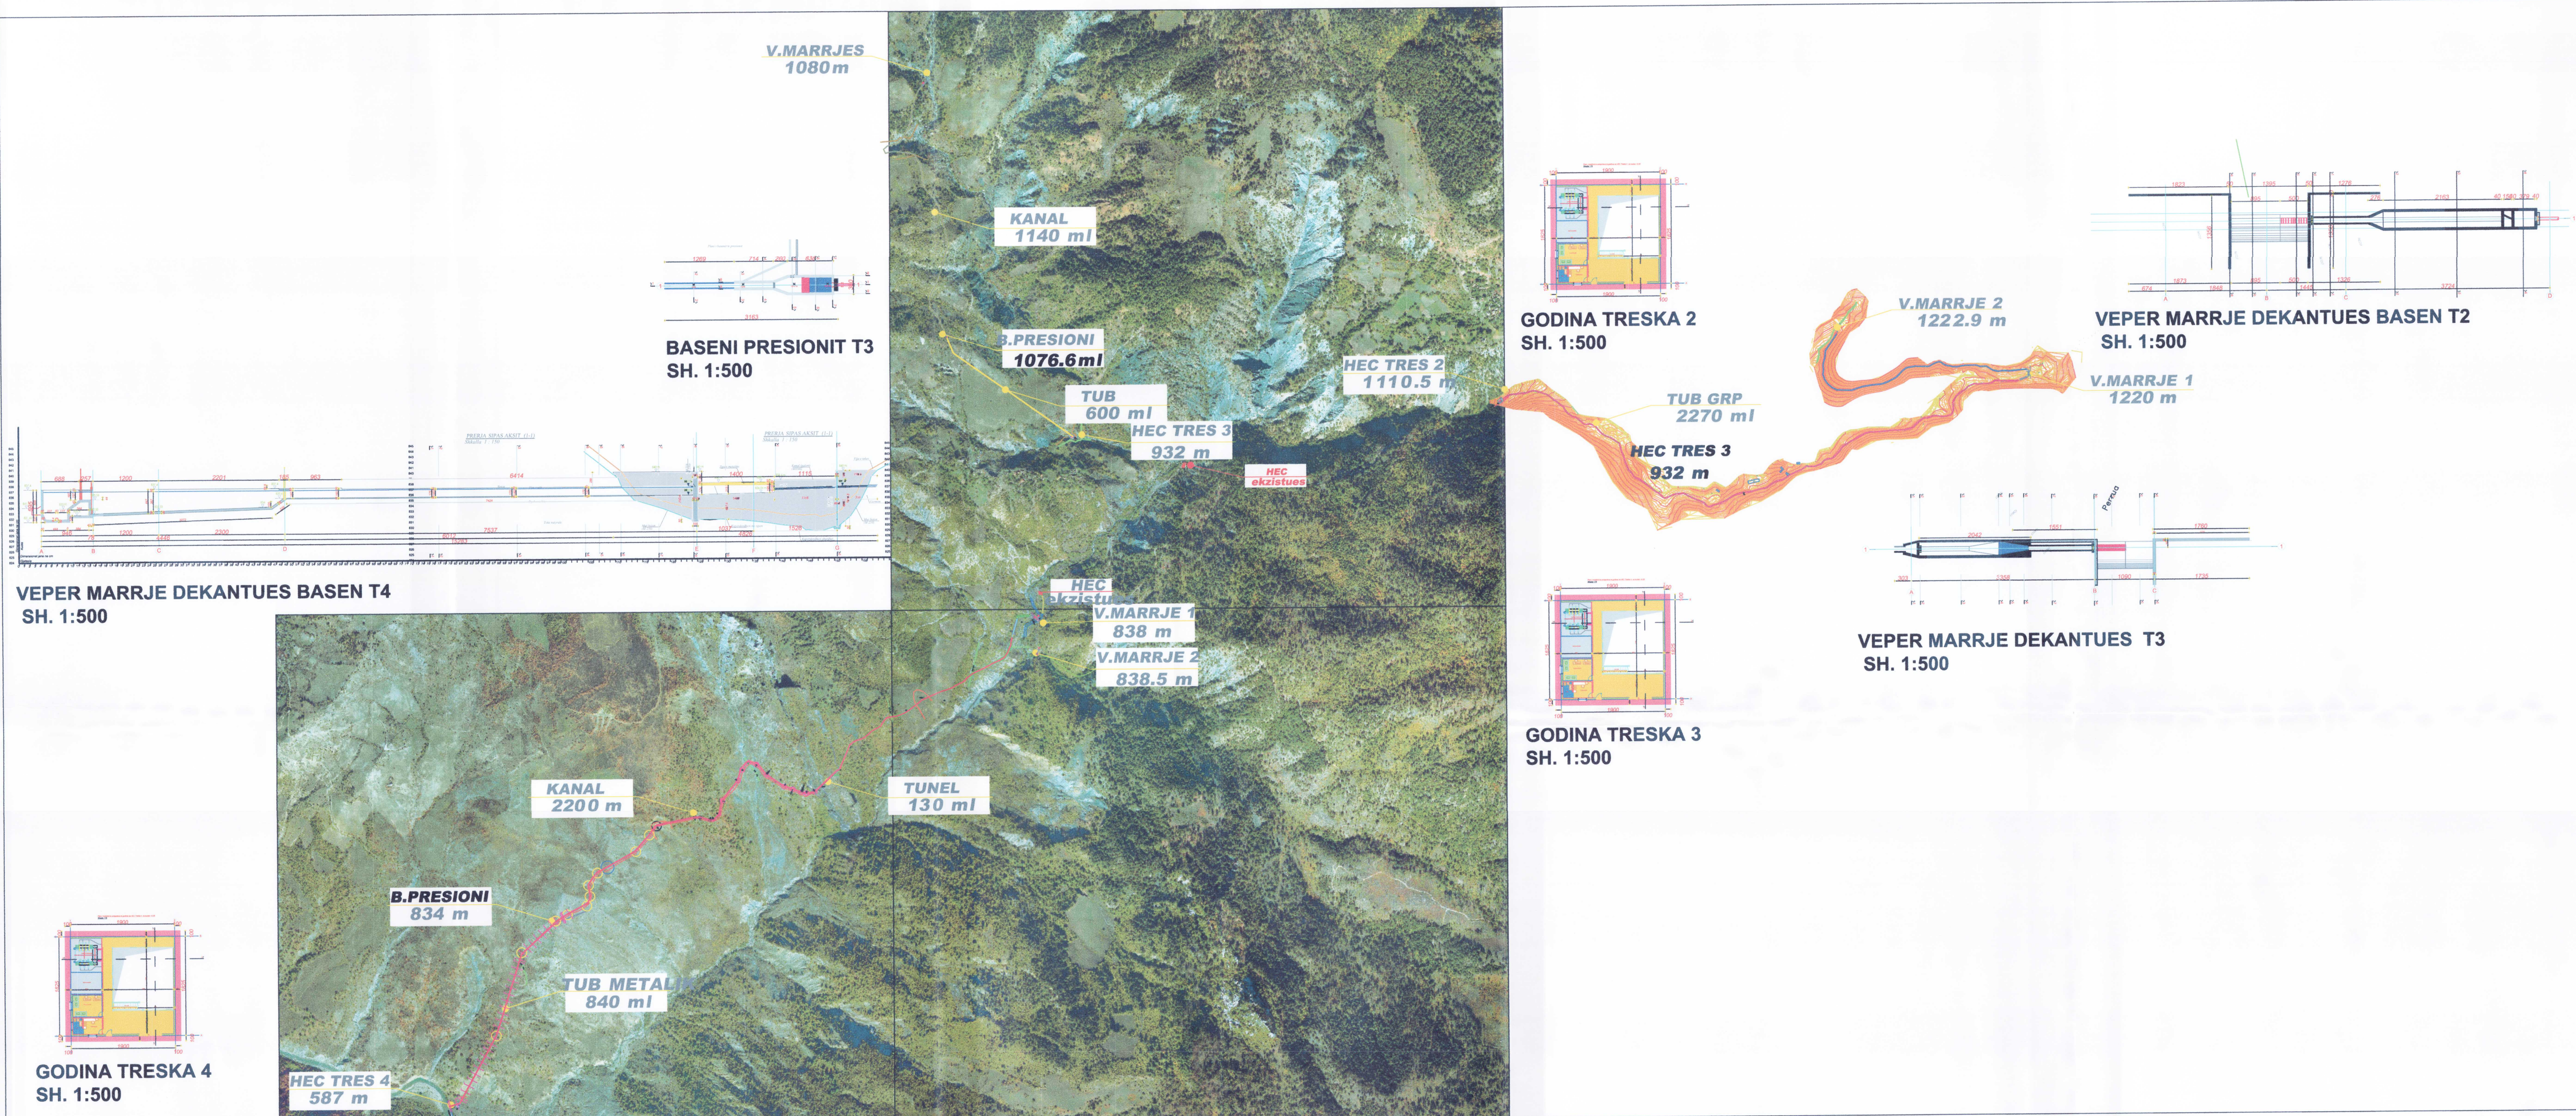

PLANI I VENDOSJES SE STRUKTURES SH. 1:10000

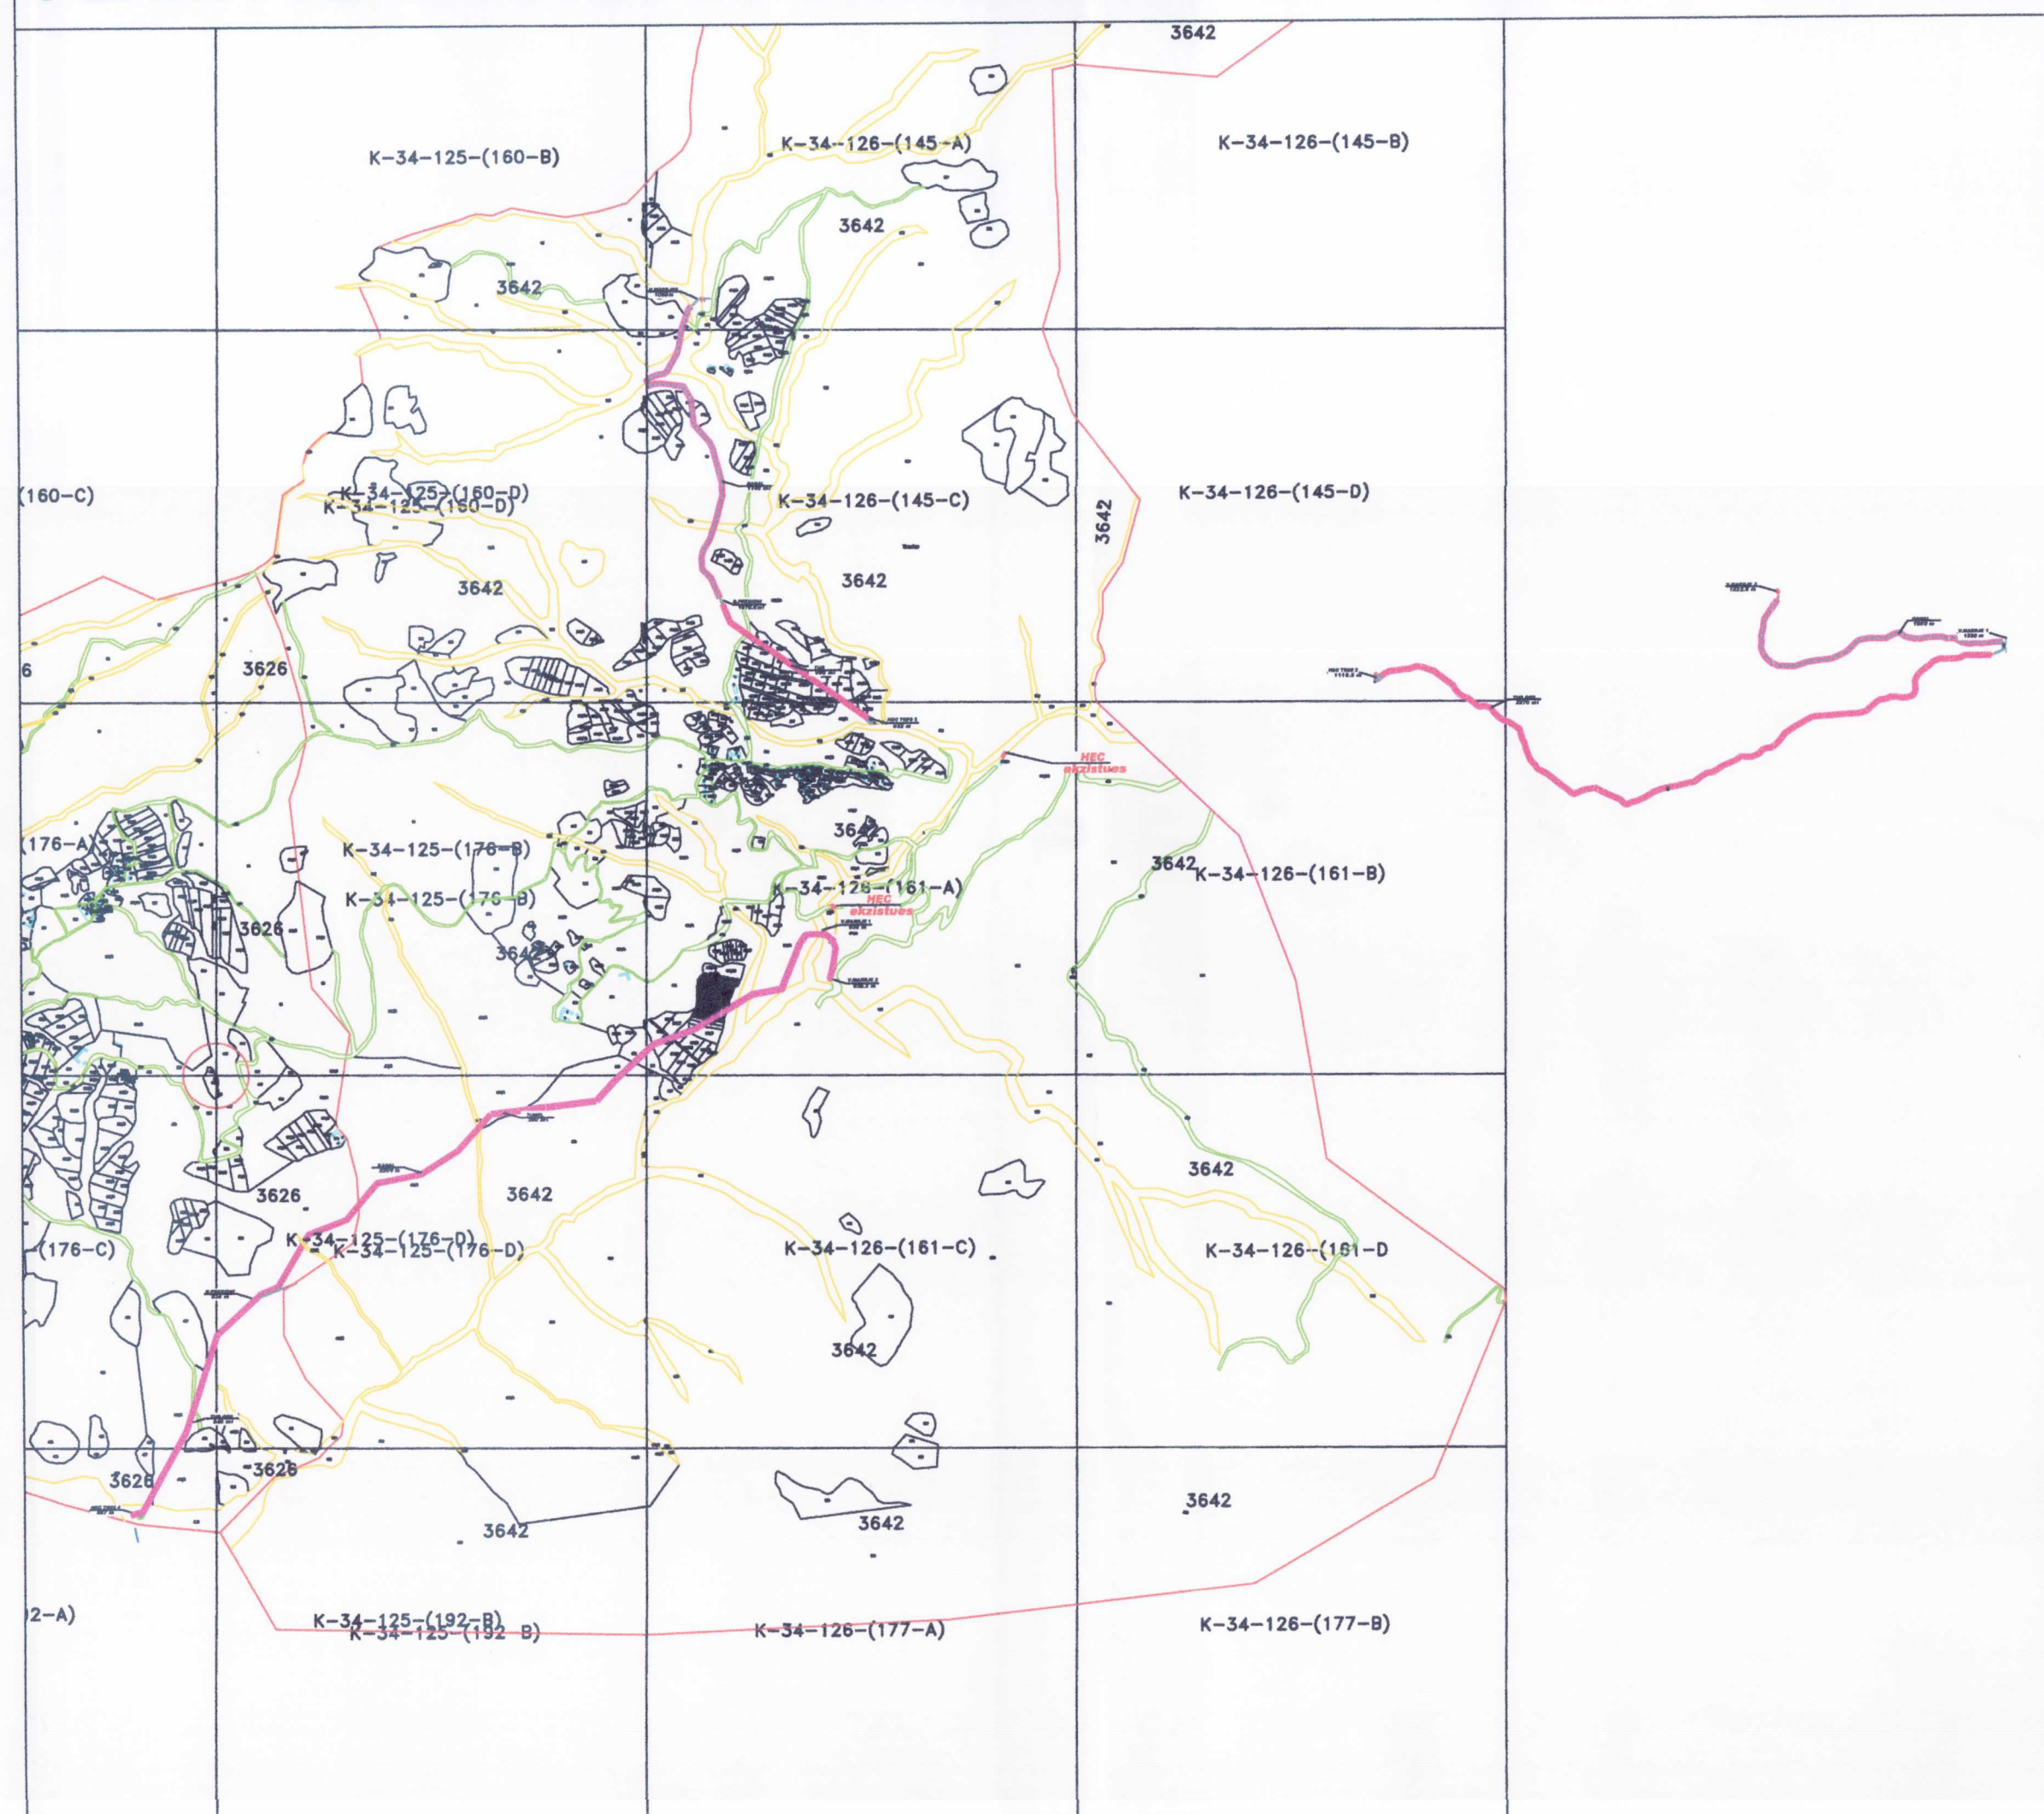

POZICIONI KADASTRAL SH. 1:20000



HARTA TOPOGRAFIKE SH. 1:20000

TREGUESIT E ZHVILLIMIT
 SIPERFAQE NDERTIMI 16 000 m²
 SHESH PER NGRITJE KANTIERI 1000 m²
 SHESH PER DEPOZIT. PERP. MAT. 1500 m²
 RRUGE PER NE HEC 17 500 (5kmX3.5m) m²
 LINJE ELEKTRIKE 35 kV, 18 km

HEC TRESKA 4
 V.M, DEKANTUES KUOTA 836 m
 KANALII DERIVACIONIT L=2200 ml
 TUNELI BXH(4X3.5m), L=300 ml
 BASENI I PRESIONIT KUOTA 834 m
 TUBACIONI I PRESIONIT D=1000 mm, L=840 ml
 NDERTESA E HEC KUOTA 587 m
 FUQIA E INSTALUAR N=3600kW

HECTRESKA 3
 V.M, DEKANTUES KUOTA 1080 m
 KANALI I DERIVACIONIT L= 1140 ml
 BASENI I PRESIONIT V=1076.6 m
 TUBACIONI I PRESIONIT L=600 ml
 NDERTESA E HEC KUOTA 932 m
 FUQIA E INSTALUAR N=400kW

HECTRESKA 2
 V.M1, KUOTA 1220 m
 V.M2, DEKANTUES+BASEN KUOTA 1222.9 m
 TUBACIONI I PRESIONIT (GRP) L=2270 ml
 NDERTESA E HEC KUOTA 1110.5 m
 FUQIA E INSTALUAR N=620kW



REPUBLIKA E SHQIPËRISË
 KËSHILLI KOMBËTAR I TERRITORIT

MIRATOHET

KRYETARI I K.K.T.

z. Edi RAMA

ZEVENDES KRYETARE

znj. Eglantina Gjermani

Ministër i Zhvillimit Urban dhe Turizmit.

z. Damian GJIKNURI

Minister i Energjise dhe Industrise.

INVESTITOR:			
HEC TRESKA sh.p.k.			
STUDIO PROJEKTORESE:			
HIDRO KONS STUDIO sh.p.k.			
Data	Rev.No.	Pershkrim i ndryshimit	Projektoi Firma
Emertimi i fletes: Plani mbi hartën kadastrale e HEC-ve Treska 2-3-4			
Emertimi i projektit: HIDROCENTRALI TRESKA 2,3,4			
Titulli	Emer/ Mblemer	Firma	
Drejtor projekti	S. Shuaipi		
Ing. Hidroteknik	V. Dushniku		
Ing. Elektrik	B. Cano		
Ing. Geolog	F. Kurteshi		
Topografia	Studio "Geo Sky" sh.p.k.		
Data	Shkalla	Emertimi-Numri-Veptra	Vizatimit
20/04/2014	1:10 000 1:15 000 1:1500	TR-2-SK-01	NR.KOPJEVE 06/06