




NR. STACIONIT	EMRI STACIONIT	TYPAT/TERRES	KORDINATET GJEGRAFIKE		KORDINATET GJEGRAFIKE E LINDJE N-VERE
			QAFITET	QAFITET	
1	0207	CAMPUS NEW	19° 59' 50.8" E	41° 18' 54.8" N	4408232.32 4578357.71
2	0198	KOMBINATI CENTER	19° 46' 12"E	41° 18' 53.8" N	4397738.91 4578343.41
3	1601	VOJNIK	20° 28' 23" E	41° 35' 13.08" N	4485188.33 4600118.8
4	1560	VALBONA	19° 57' 38.87" E	42° 27' 31.52" N	4489183.28 4735833.35
5	1599	GJIRKAKASTRA NEW	20° 07' 27.57" E	42° 04' 23.81" N	4425807.78 4483221.88

PLANVENDOSJA E STACIONIT TELEKOM ALBANIA "CAMPUS NEW 0207"

Shk. 1:300

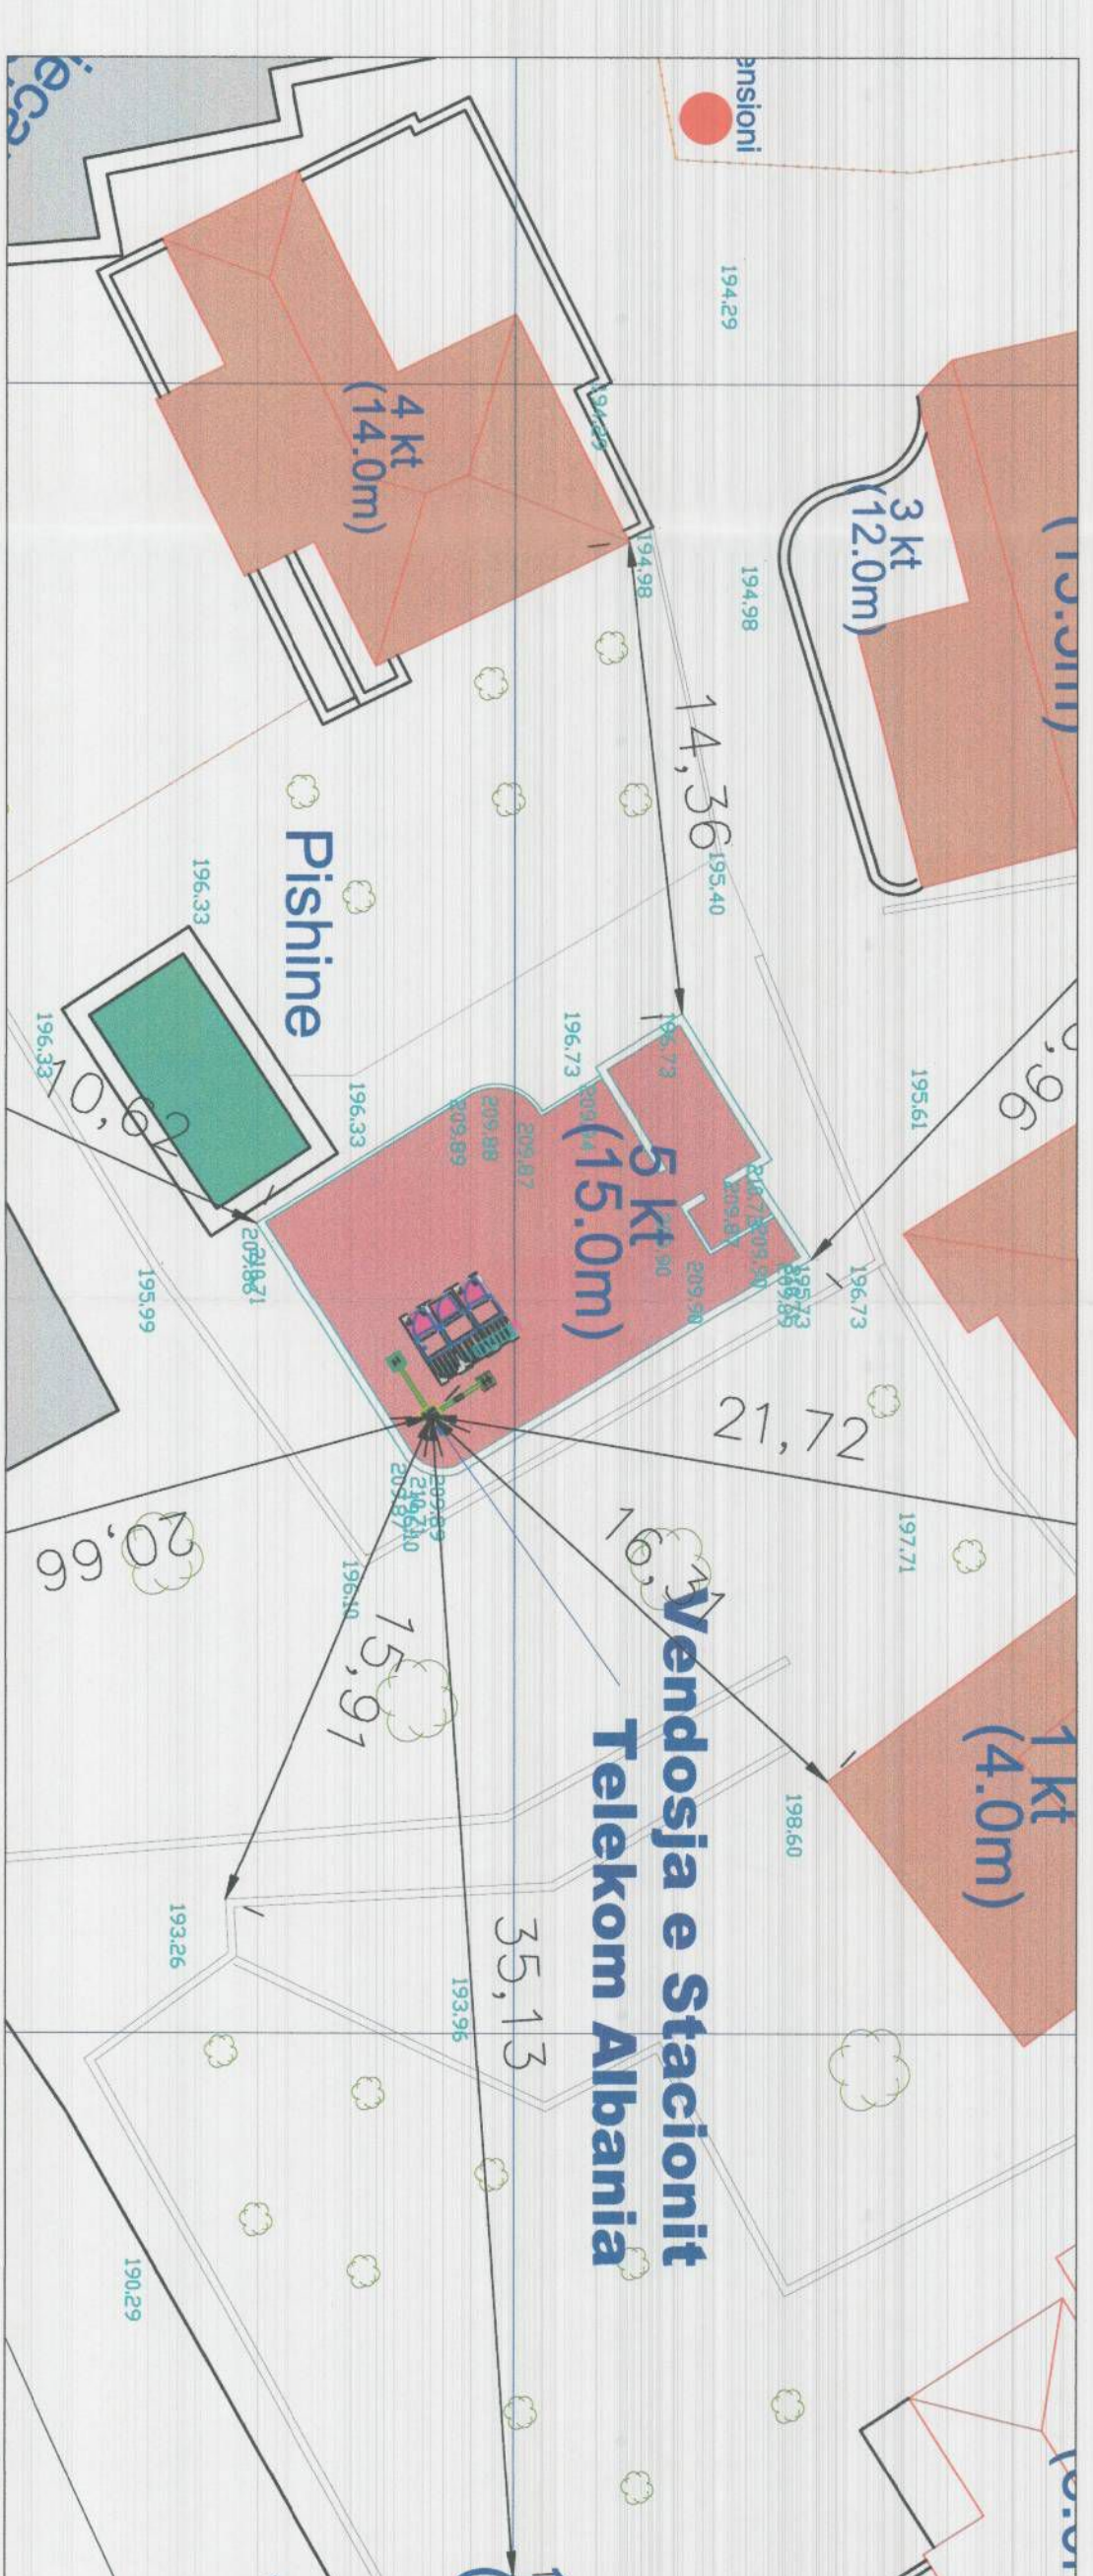


Plani Kadastral ZK: 8190; NP: 14/310




PLANVENDOSJA E STACIONIT TELEKOM ALBANIA "KOMBINATI CENTER 0199"

Shk. 1:300

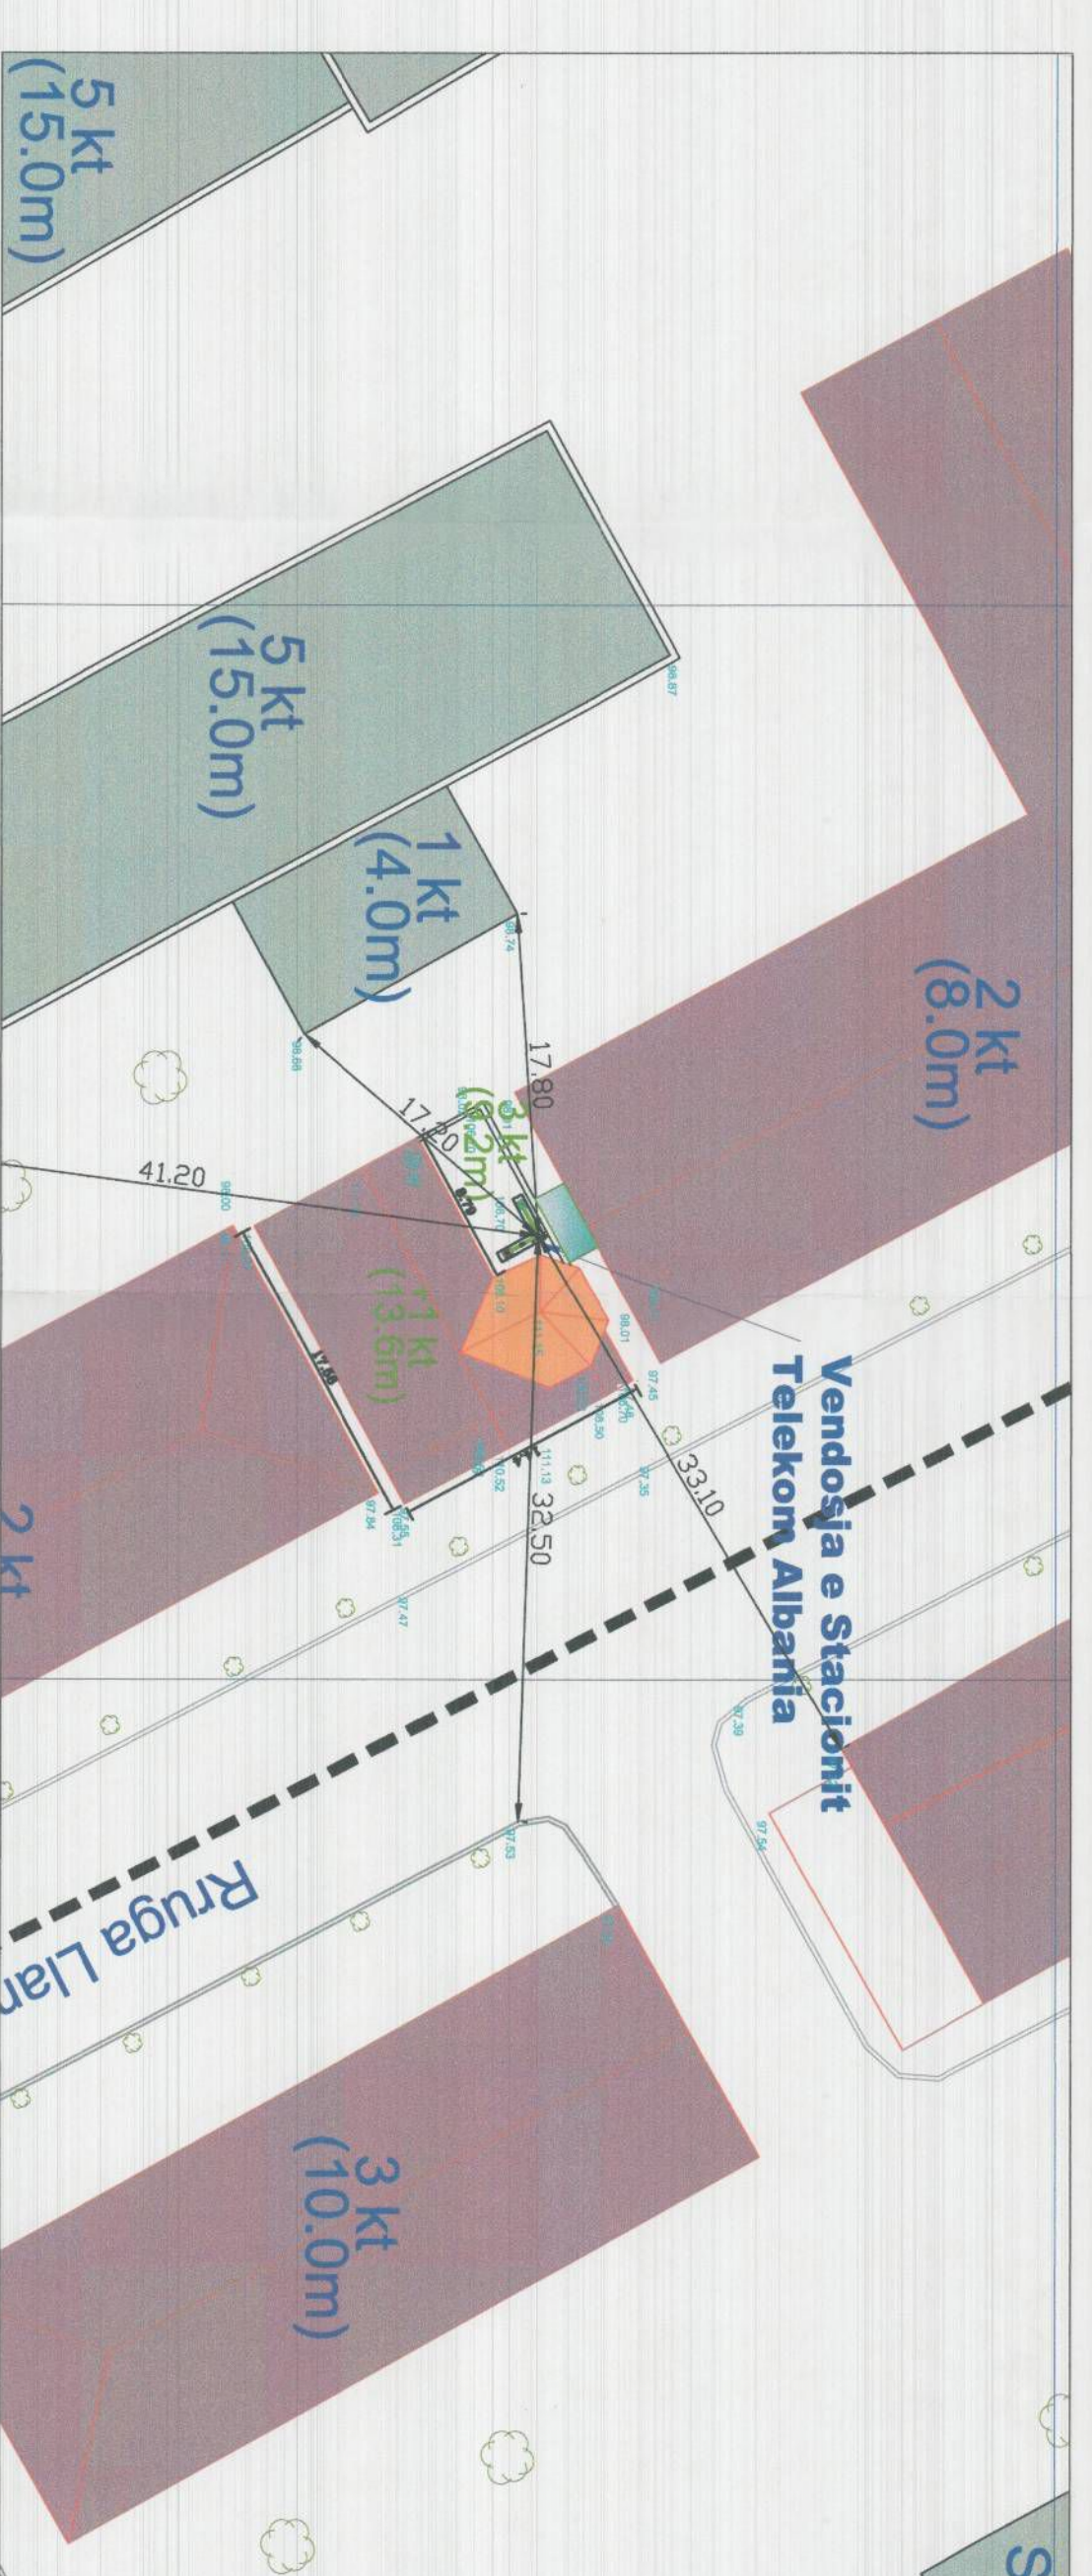

Plani Kadastral ZK: 8230; NP: 5/395

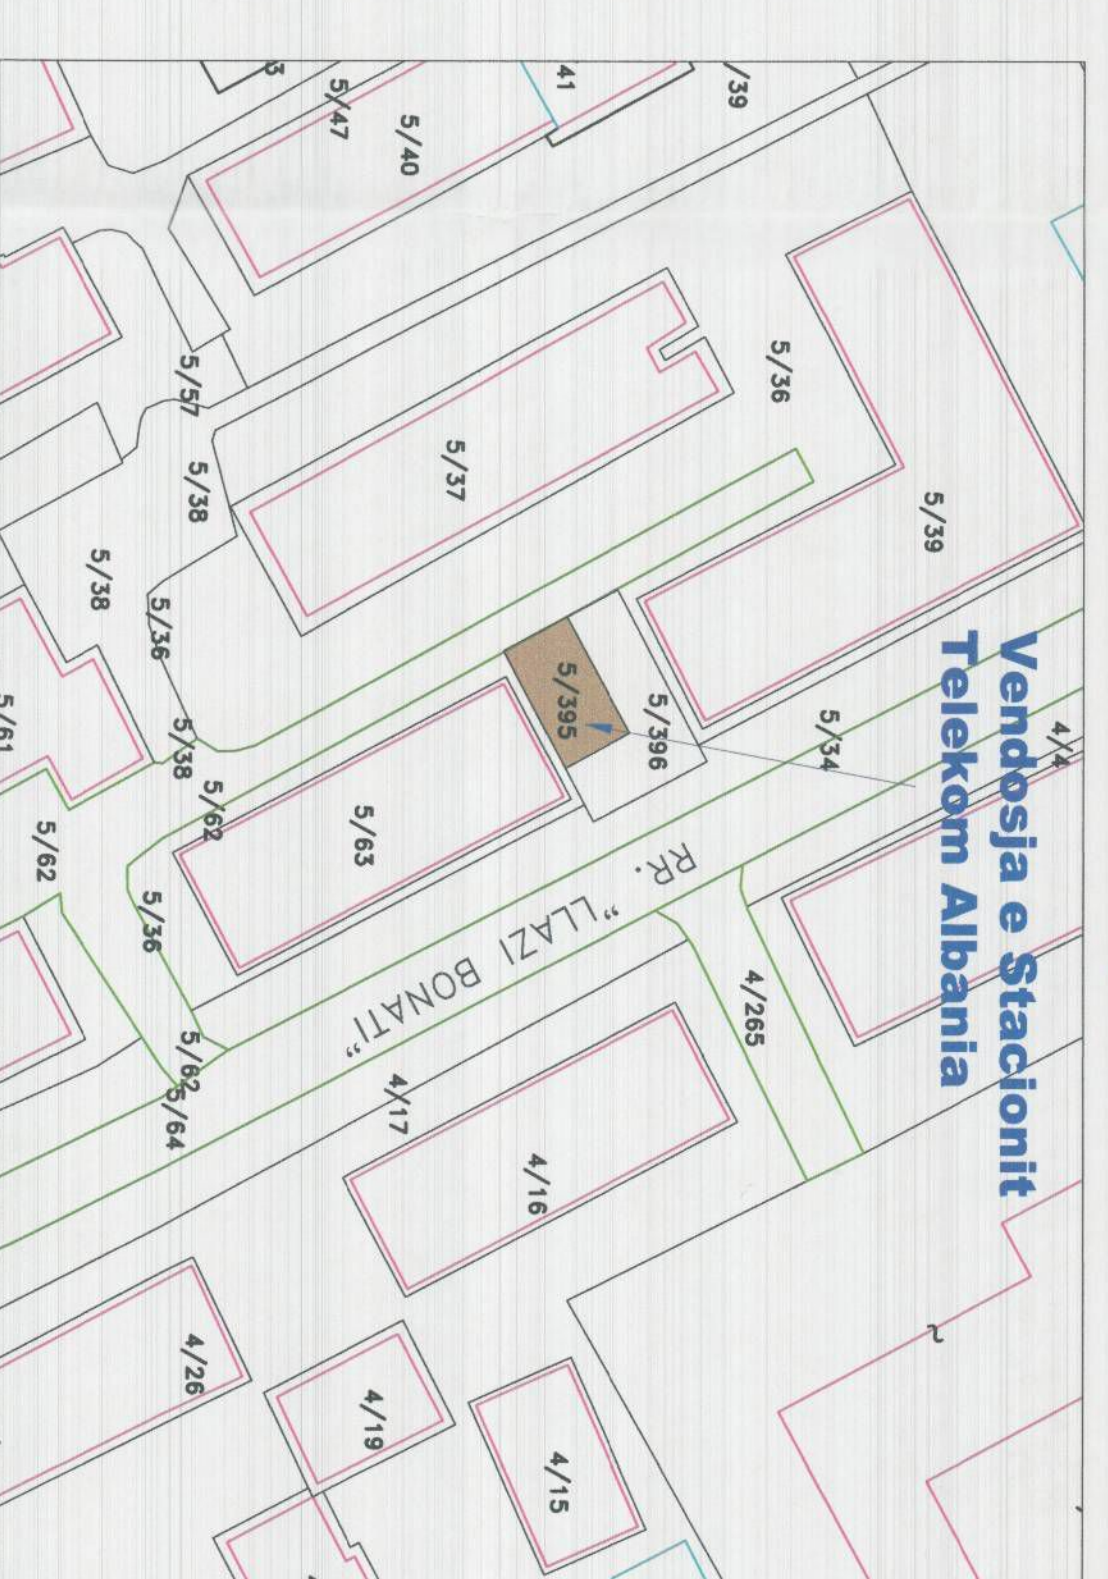


PLANVENDOSJA E STACIONIT TELEKOM ALBANIA "VOJNIK 1601"

Shk. 1:300




Plani Kadastral ZK: 1384; NP: 221/2

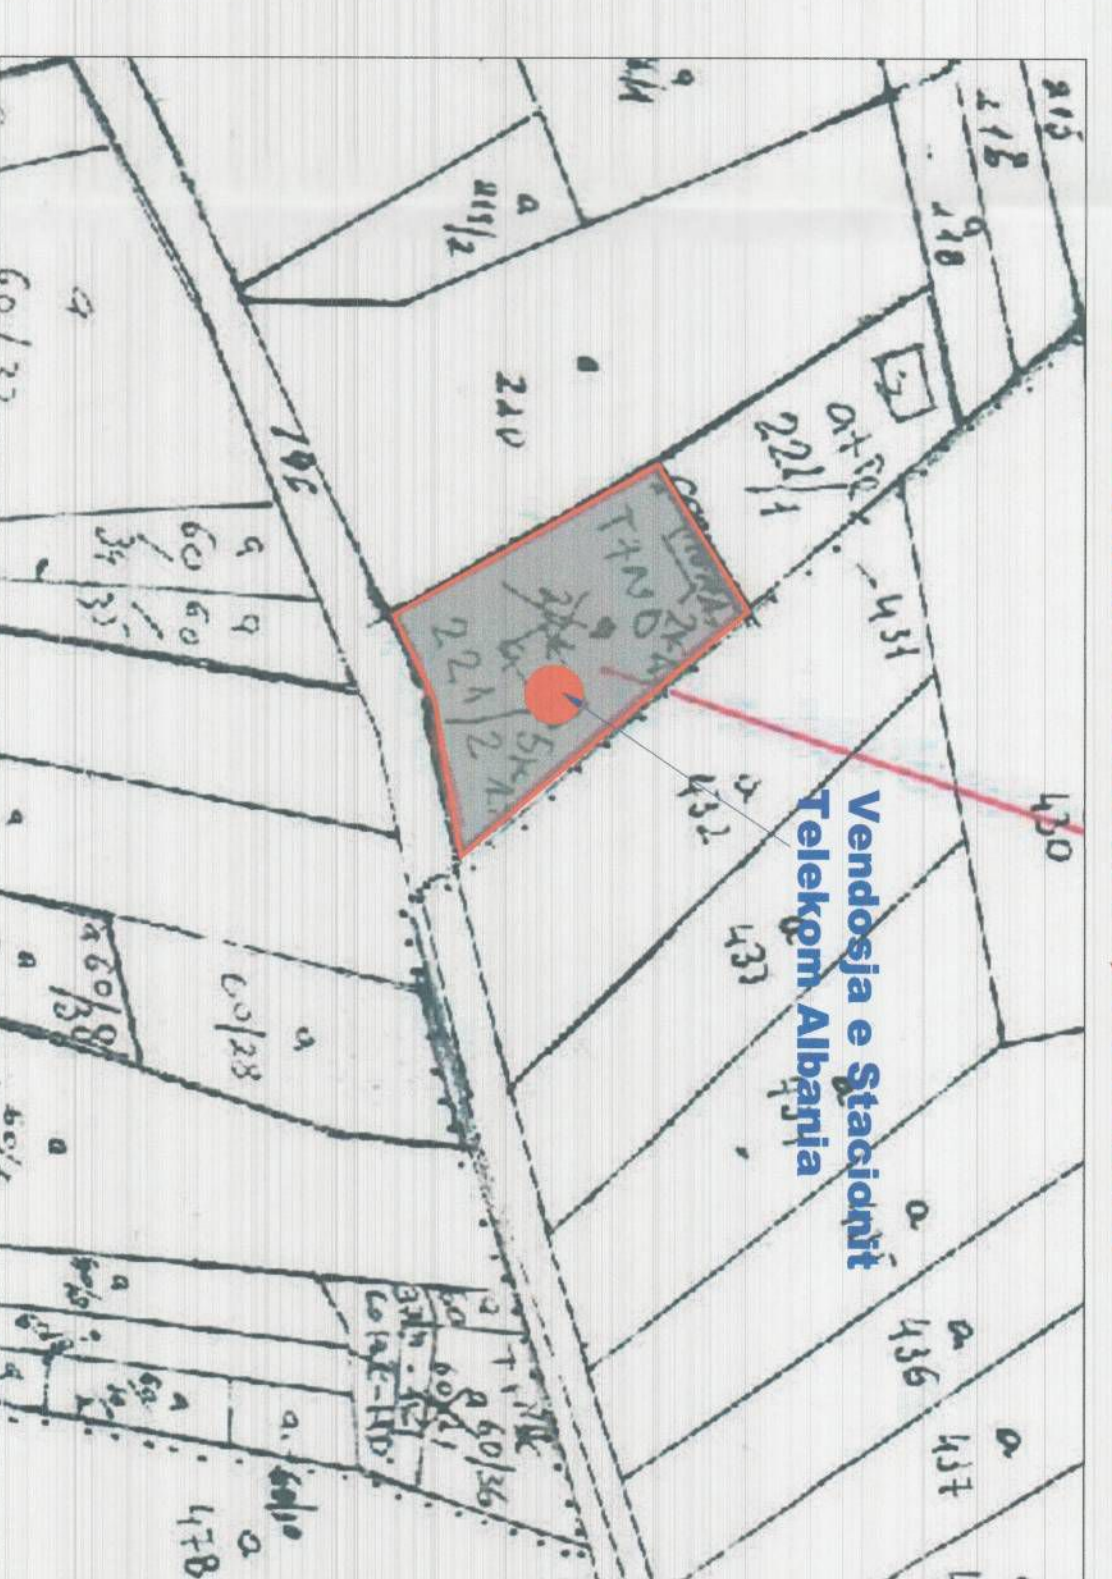

PLANVENDOSJA E STACIONIT TELEKOM ALBANIA "VALBONA 1560"

Shk. 1:300

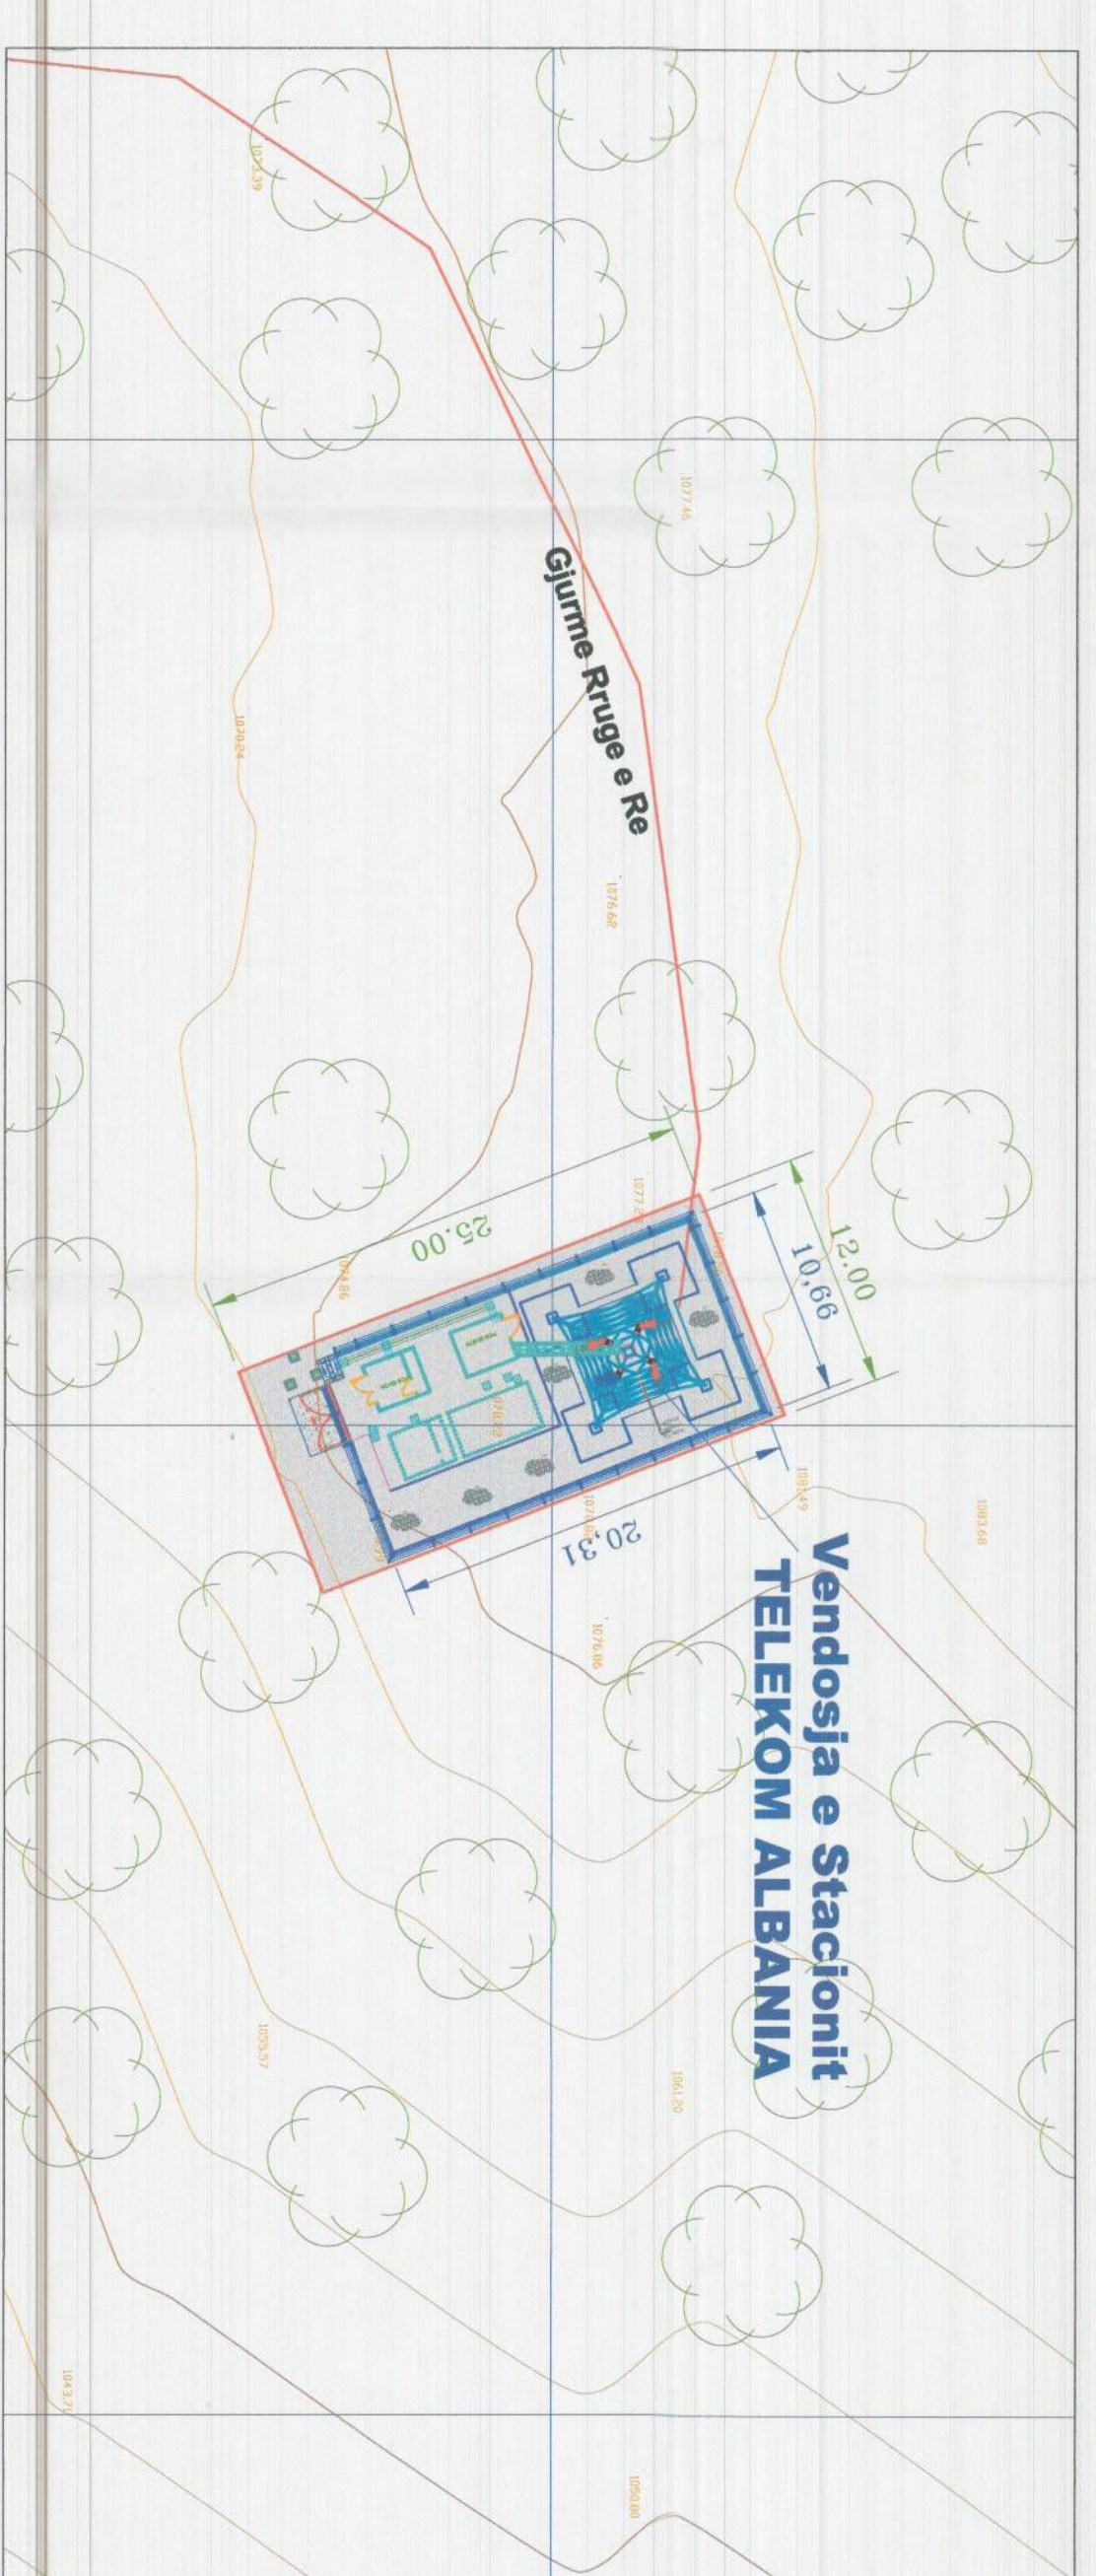


Zona Kadastrale 3703; NP 335 (Tolke Shet)



PLANVENDOSJA E STACIONIT TELEKOM ALBANIA "GJIRKAKASTRA NEW 1559"

Shk. 1:1000

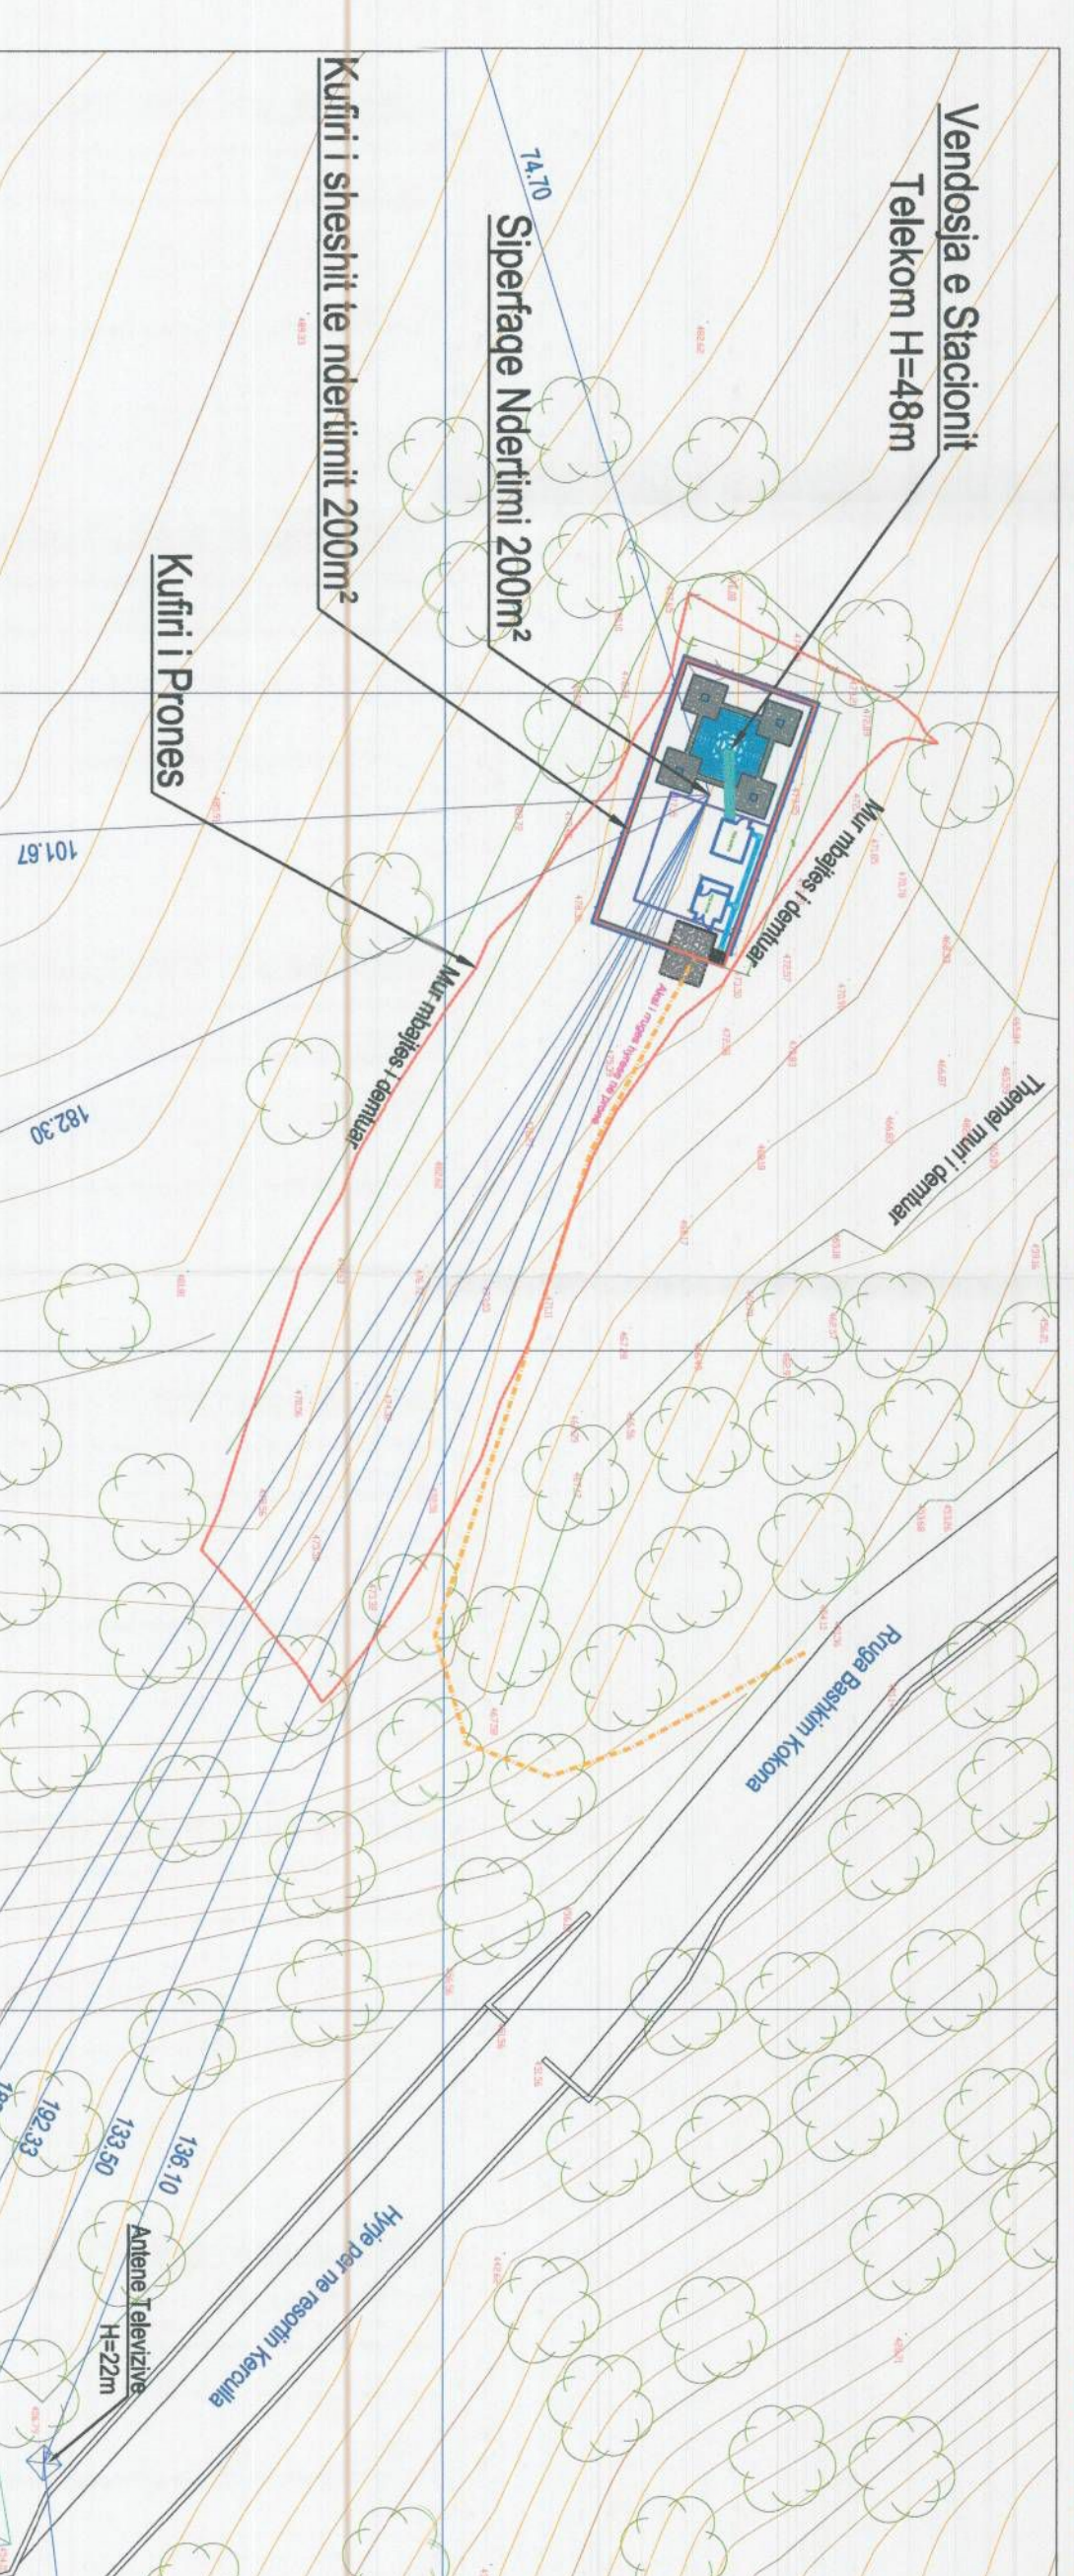

Plani Kadastral ZK: 8542; NP: 6/126

